


Figure VII-1
 CITY OF WAITSBURG
 CAPITAL FACILITIES

MAP REVISED 11/03/2006

SCALE: 1" = 900'



SEWAGE TREATMENT PLANT

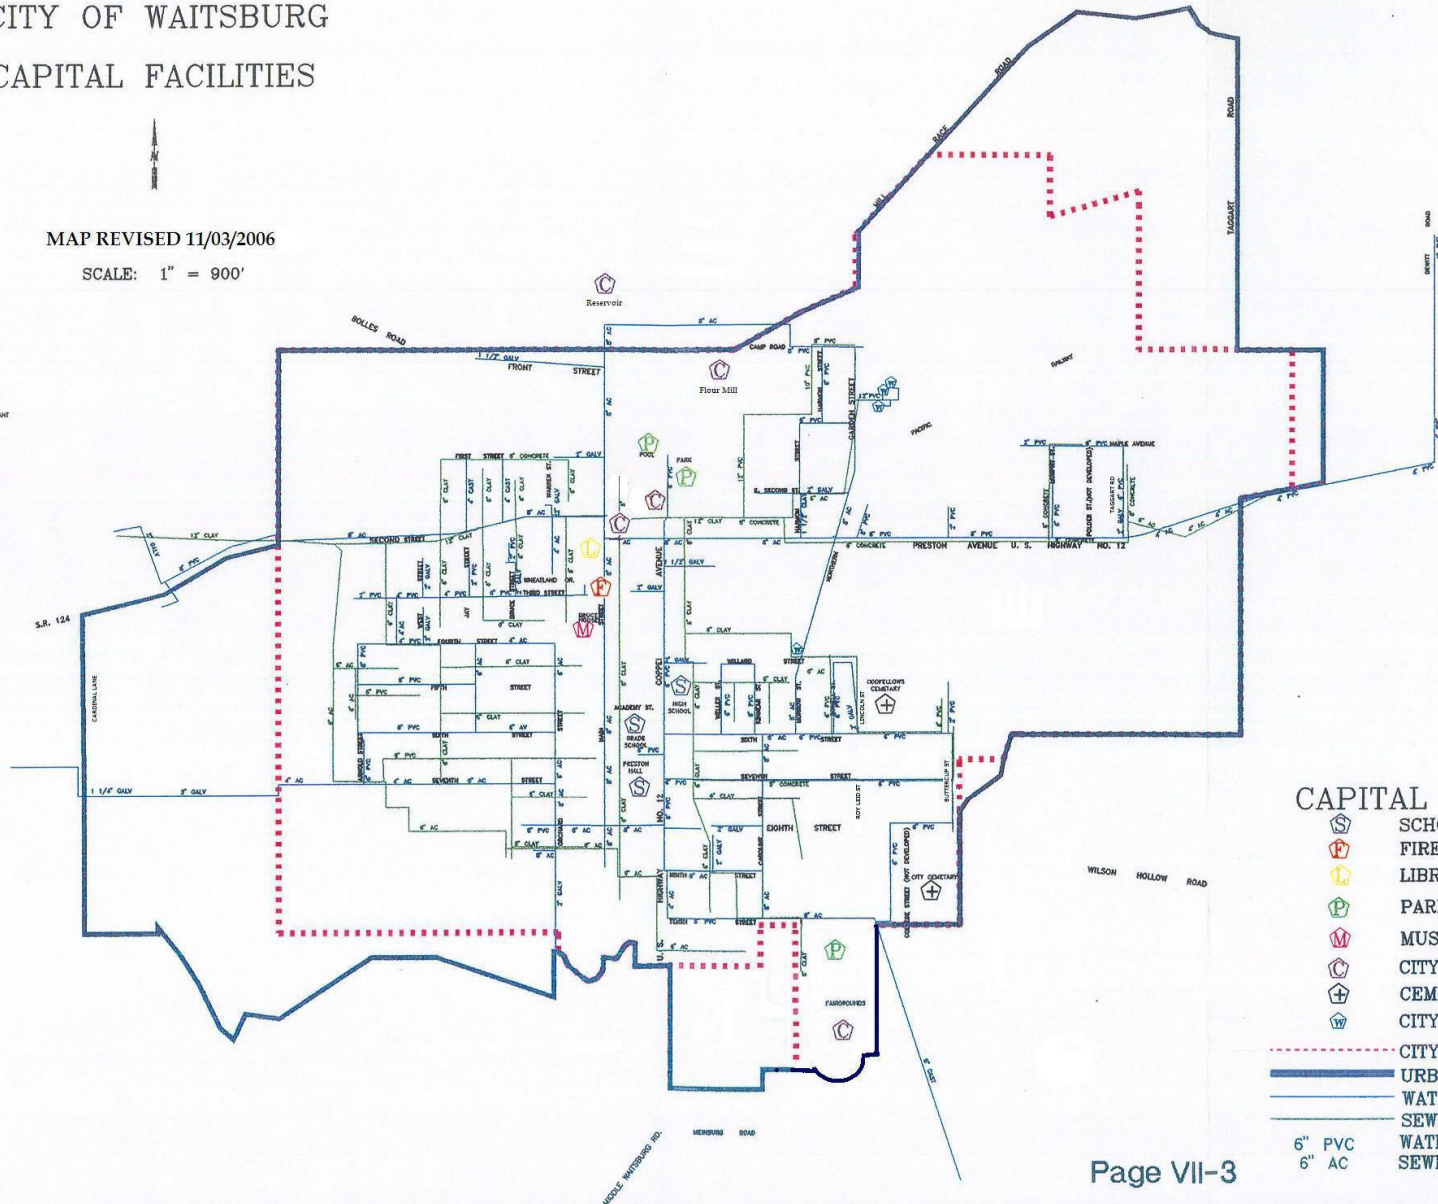

CAPITAL FACILITIES

- SCHOOL
- FIRE STATION
- LIBRARY
- PARK
- MUSEUM
- CITY FACILITIES
- CEMETARY
- CITY WELLS
- CITY LIMITS
- URBAN GROWTH AREA
- WATER LINES
- SEWER LINES
- 6" PVC WATER LINE DIAMETER
- 6" AC SEWER LINE DIAMETER